

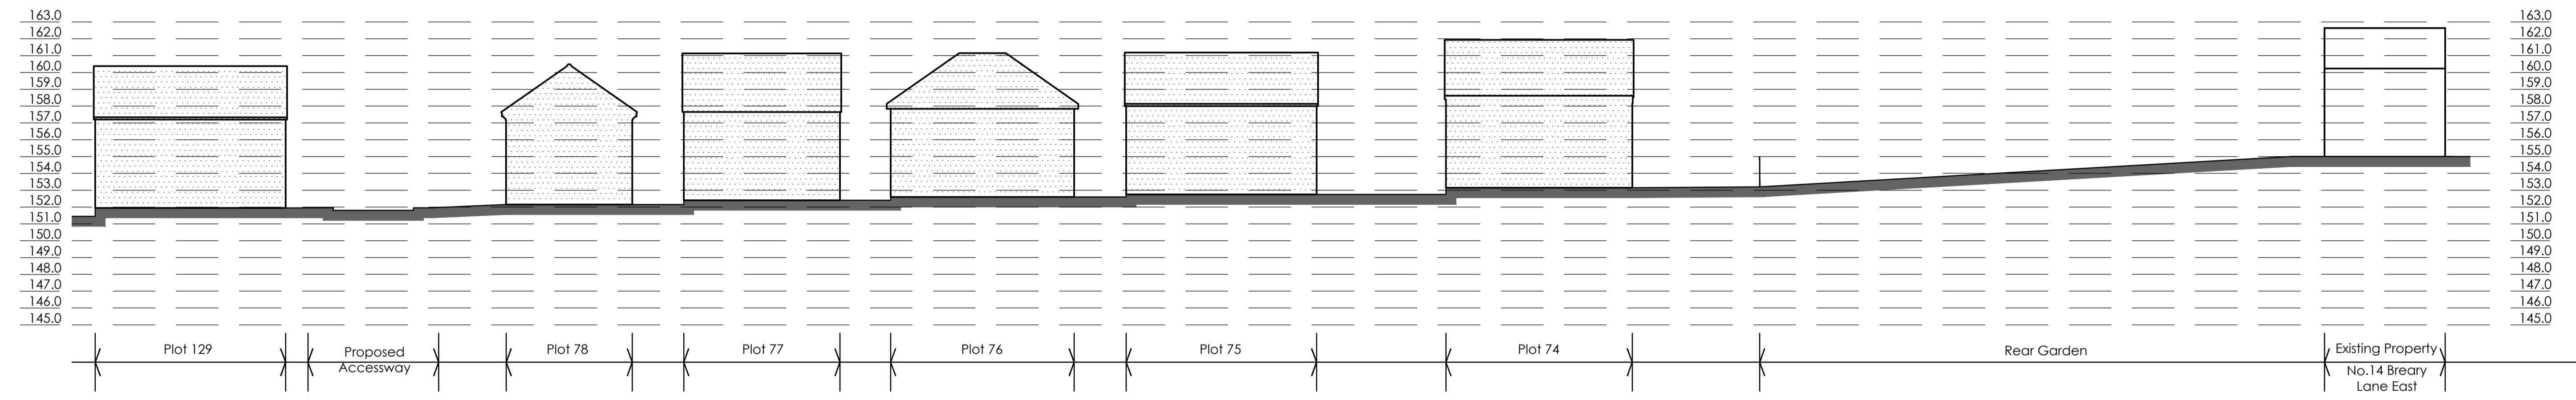


Breary Lane, Leeds.

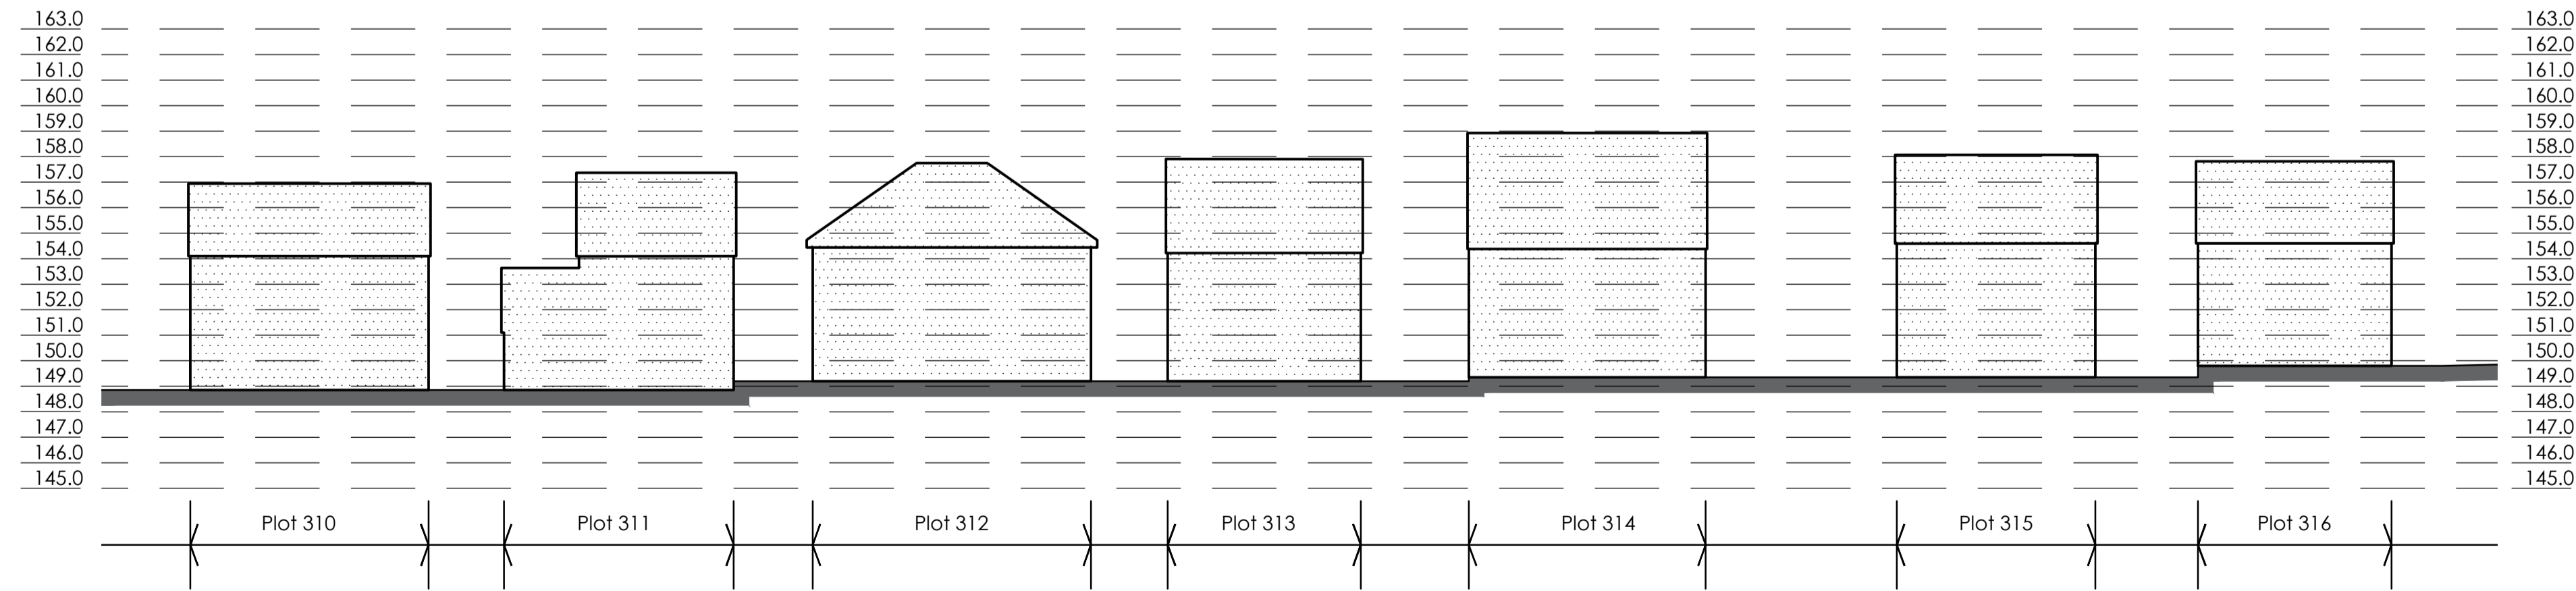

Section 1 - 1

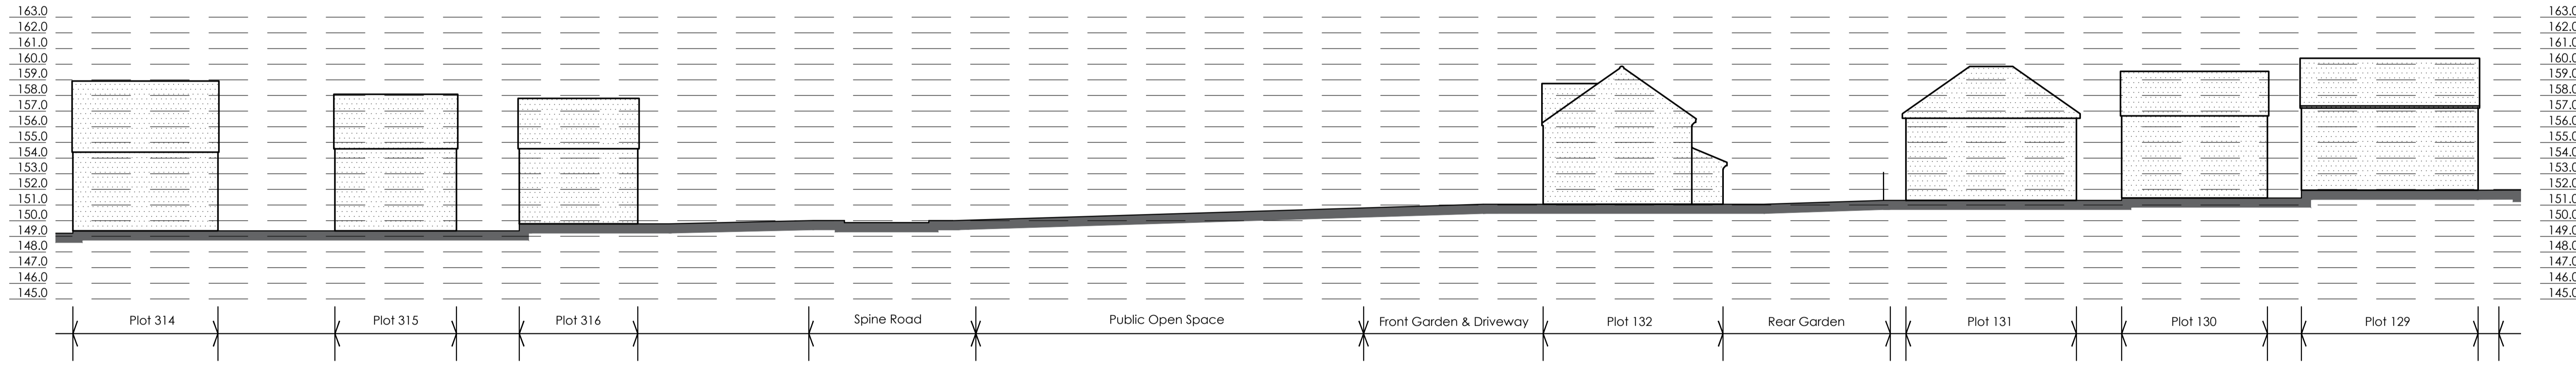

Section Location Plan - Not to scale

Rev	Date	Revision	Notes
+ Client			
+ Drawing Title			
SITE SECTION 1 - 1 SHEET 1 of 2			
+ Project			
Breary Lane, Leeds.			
Job No	Dwg No	Drawn	Rev
16044	05	AC	--
Scale	Date	Stage	
1:200 @ A1	15.03.2016	FOR APPROVAL	
+ MPSL Planning & Design Ltd 14 Wood Street Enterprise Park, Clarendon Avenue, Trafford Park, Manchester M17 1QB			
+ Tel: 0161 772 1999 Email: admin@mpsdesign.co.uk www.mpsgroup.com			