


Breary Lane, Leeds.

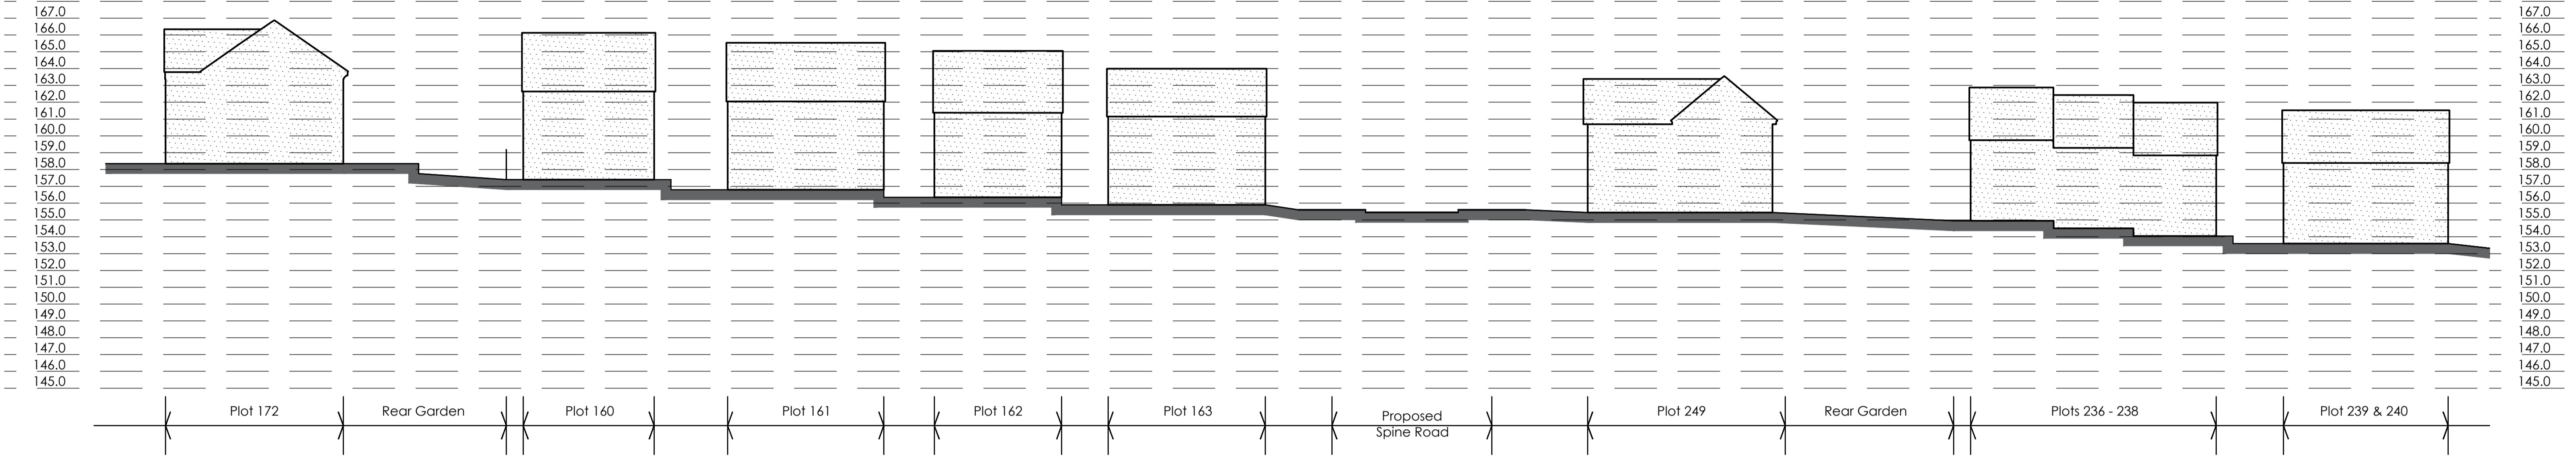


Section 2 - 2



Section Location Plan - Not to scale

Section 2 - 2 Cont..

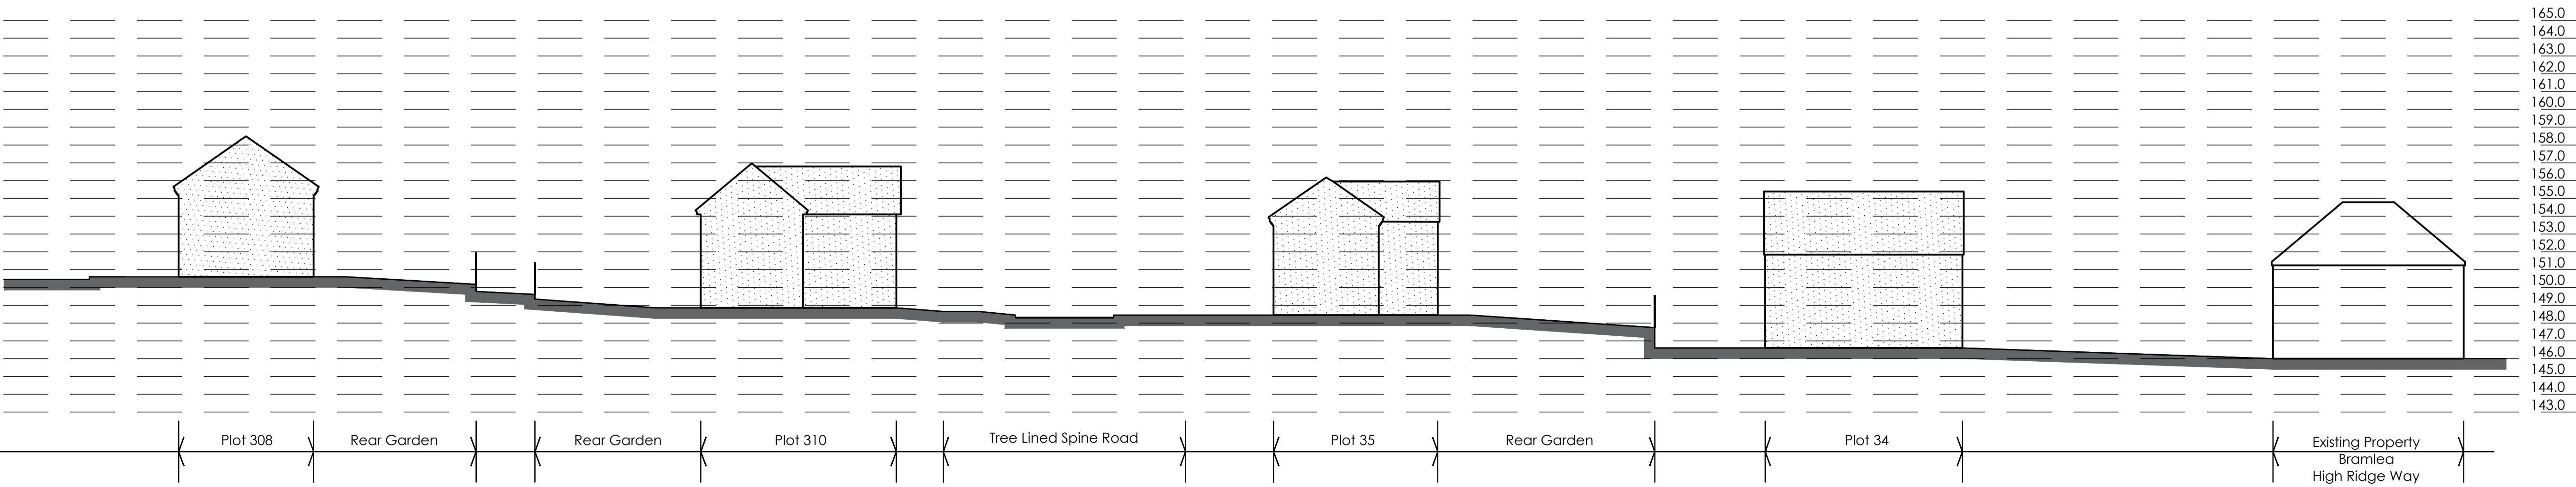

Section 3 - 3

Rev	Date	Revision	Initial
+ Client			
+ Drawing Title			
SITE SECTIONS SHEET 2 of 2			
+ Project			
Breary Lane, Leeds.			
Job No	Dwg No	Drawn	Rev
16044	06	AC	--
Scale	Date	Stage	
1:200 @ A1	15.03.2016	FOR APPROVAL	
<small>+ MPSL Planning & Design Ltd 14 Wood Street Enterprise Park, Clarendon Avenue, Trafford Park, Manchester M17 1QB</small>			
<small>+ Tel: 0161 772 1999 Email: admin@mpsdesign.co.uk www.mpsgroup.com</small>			